


ITEM	PART NUMBER	QTY.	DESCRIPTION	MATERIAL	EST. WT.	COATING	NOTE
1	LSAAL004	1	46.6" UPPER LADDER ASSEMBLY	NA	82	N	-
2	LSAAL009	1	116" BOTTOM LADDER ASSY	NA	67	N	-

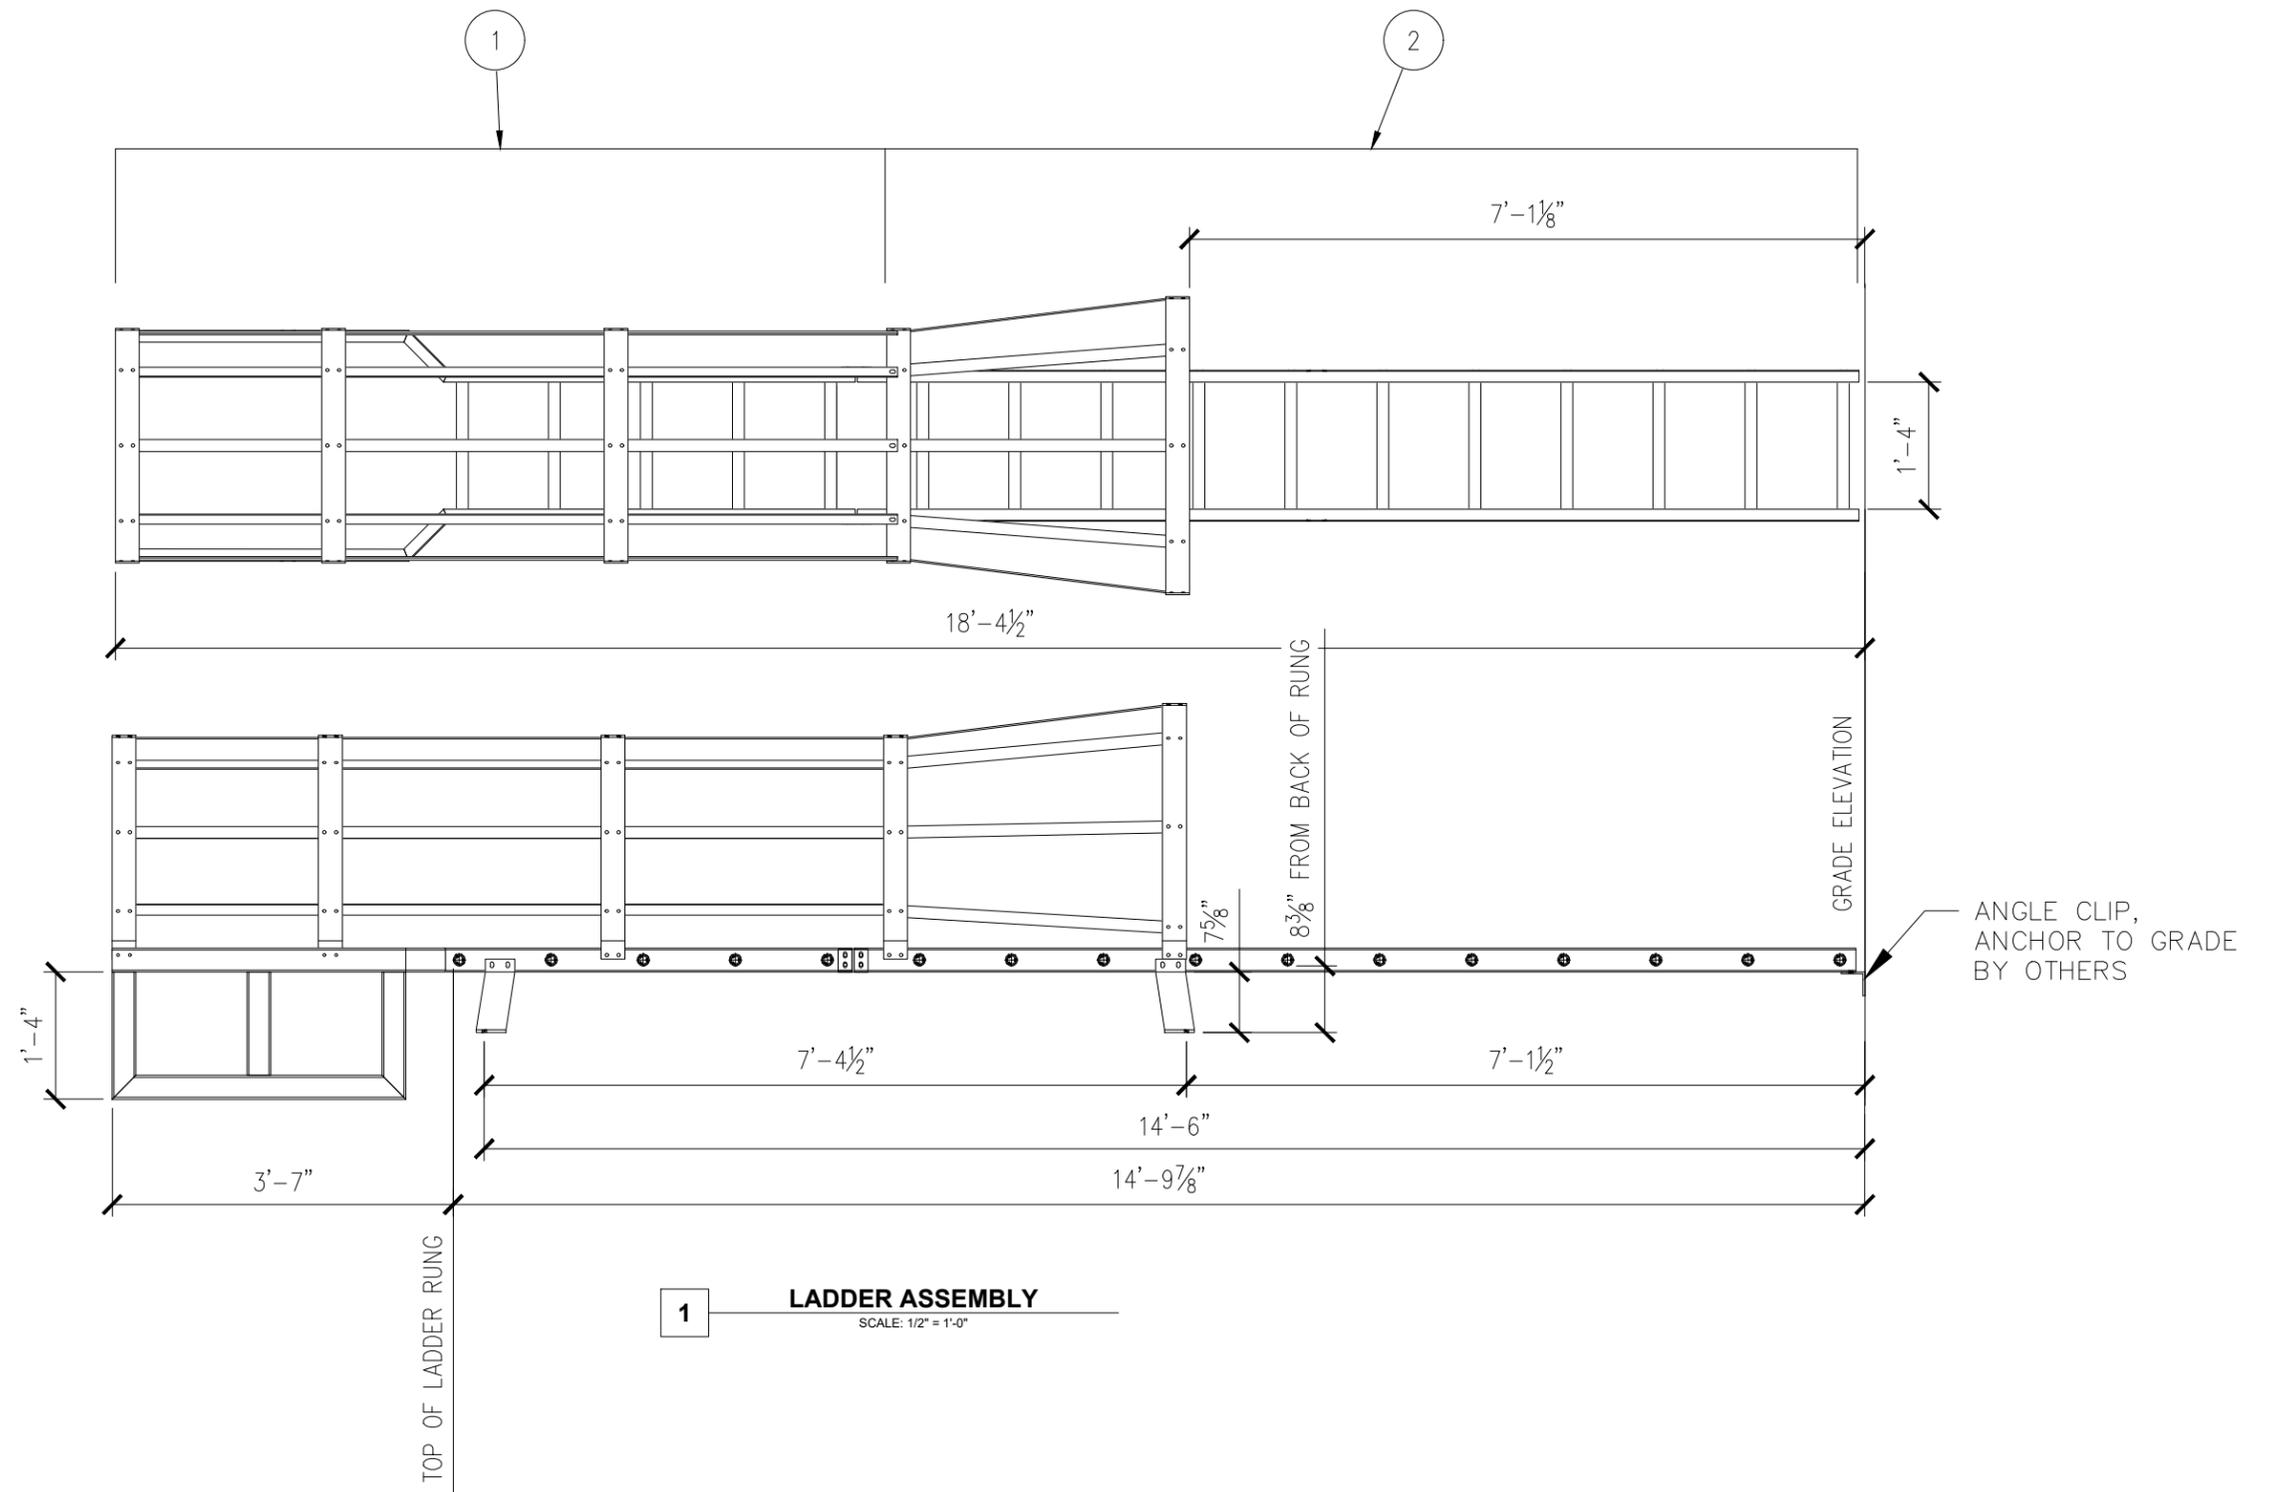

**1** LADDER ASSEMBLY  
SCALE: 1/2" = 1'-0"

NOTES:  
1. ASSY. WEIGHT: 149 LBS.

Revision	Date	Description
1	--	--

Customer

**ASCENDFab™**  
Fixed Aluminum Ladders

**Redpoint**

20138 HYDEN RD  
GARFIELD, AR 72732

Project

**14.89' LADDER,  
WALKTHRU,  
STARTER, NON  
LOCKABLE**

Project: ---
Title: ---
Drawn By: ---
Check By: BB 09/28/17
Dwg No. LDR01489RSNN