

| | | | | | | | |
|----|-------|---|----------------|----------|----|---|---|
| 31 | GR002 | 1 | GRATING | ALUMINUM | 12 | N | - |
| 32 | GR003 | 1 | GRATING | ALUMINUM | 21 | N | - |
| 33 | GR004 | 1 | GRATING | ALUMINUM | 14 | N | - |
| 34 | GR005 | 1 | GRATING | ALUMINUM | 27 | N | - |
| 35 | GP007 | 3 | GUARDRAIL POST | ALUM | 21 | N | - |
| 36 | TB013 | 1 | TOEBOARD | ALUM | 1 | N | - |
| 37 | PS003 | 1 | BRACE | ALUM | 6 | N | - |


TOTAL QUANTITY = 1
NOTE: SEE RPA001 FOR TYPICAL ASSEMBLY SECTION

HARDWARE

| ITEM | PART NUMBER | QTY. | DESCRIPTION | MATERIAL | EST. WT. | COATING | NOTE |
|------|-------------|------|---------------------|----------|----------|---------|------|
| 38 | UB001 | 18 | 2" U BOLT | SS | - | N | - |
| - | - | 36 | 1/2" X 1 1/2" BOLTS | SS | - | N | - |
| - | - | 36 | 1/2" NUTS | SS | - | N | - |
| - | - | 36 | 1/2" WASHERS | SS | - | N | - |
| - | - | 18 | 3/8" X 1" BOLTS | SS | - | N | - |
| - | - | 54 | 3/8" NUTS | SS | - | N | - |
| - | - | 54 | 3/8" WASHERS | SS | - | N | - |

TOTAL QUANTITY = 1

| ITEM | PART NUMBER | QTY. | DESCRIPTION | MATERIAL | EST. WT. | COATING | NOTE |
|------|-------------|------|-----------------------------------------|----------|----------|---------|------|
| 1 | RPO02 | 1 | PLATFORM ASSEMBLY W/ STEPOFF | ALUM | 242 | N | - |
| 2 | GP004 | 1 | GUARDRAIL POST | ALUM | 7 | N | - |
| 3 | GP001 | 1 | GUARDRAIL POST | ALUM | 7 | N | - |
| 4 | GP005 | 1 | GUARDRAIL POST | ALUM | 7 | N | - |
| 5 | GP006 | 1 | GUARDRAIL POST | ALUM | 7 | N | - |
| 6 | PS002 | 1 | SUPPORT BRACE ASSEMBLY | ALUM | - | N | - |
| 7 | PS001 | 1 | UPPER SUPPORT | ALUM | - | N | - |
| 9 | SC001 | 1 | UPPER SUPPORT CLIP | ALUM | - | N | - |
| 10 | SC002 | 1 | SUPPORT BRACE CLIP | ALUM | - | N | - |
| 12 | R002 | 1 | 1 1/2" PIPE GUARDRAIL - 7'-4 1/2" CHORD | ALUM | 8 | N | - |
| 13 | TB002 | 1 | TOEBOARD | ALUM | 13 | N | - |
| 14 | TB003 | 1 | TOEBOARD | ALUM | 9 | N | - |
| 15 | SP001 | 1 | 4" PIPE SUPPORT POST | ALUM | 126 | E | - |
| 20 | R013 | 2 | GUARDRAIL - 1 1/2" PIPE | ALUM | 6 | N | - |
| 21 | R012 | 2 | GUARDRAIL - 1 1/2" PIPE | ALUM | 6 | N | - |
| 22 | R014 | 2 | GUARDRAIL - 1 1/2" PIPE | ALUM | 2 | N | - |
| 23 | TB011 | 1 | TOEBOARD | ALUM | 4 | N | - |
| 24 | TB012 | 1 | TOEBOARD | ALUM | 4 | N | - |
| 30 | GR001 | 1 | GRATING | ALUMINUM | 21 | N | - |

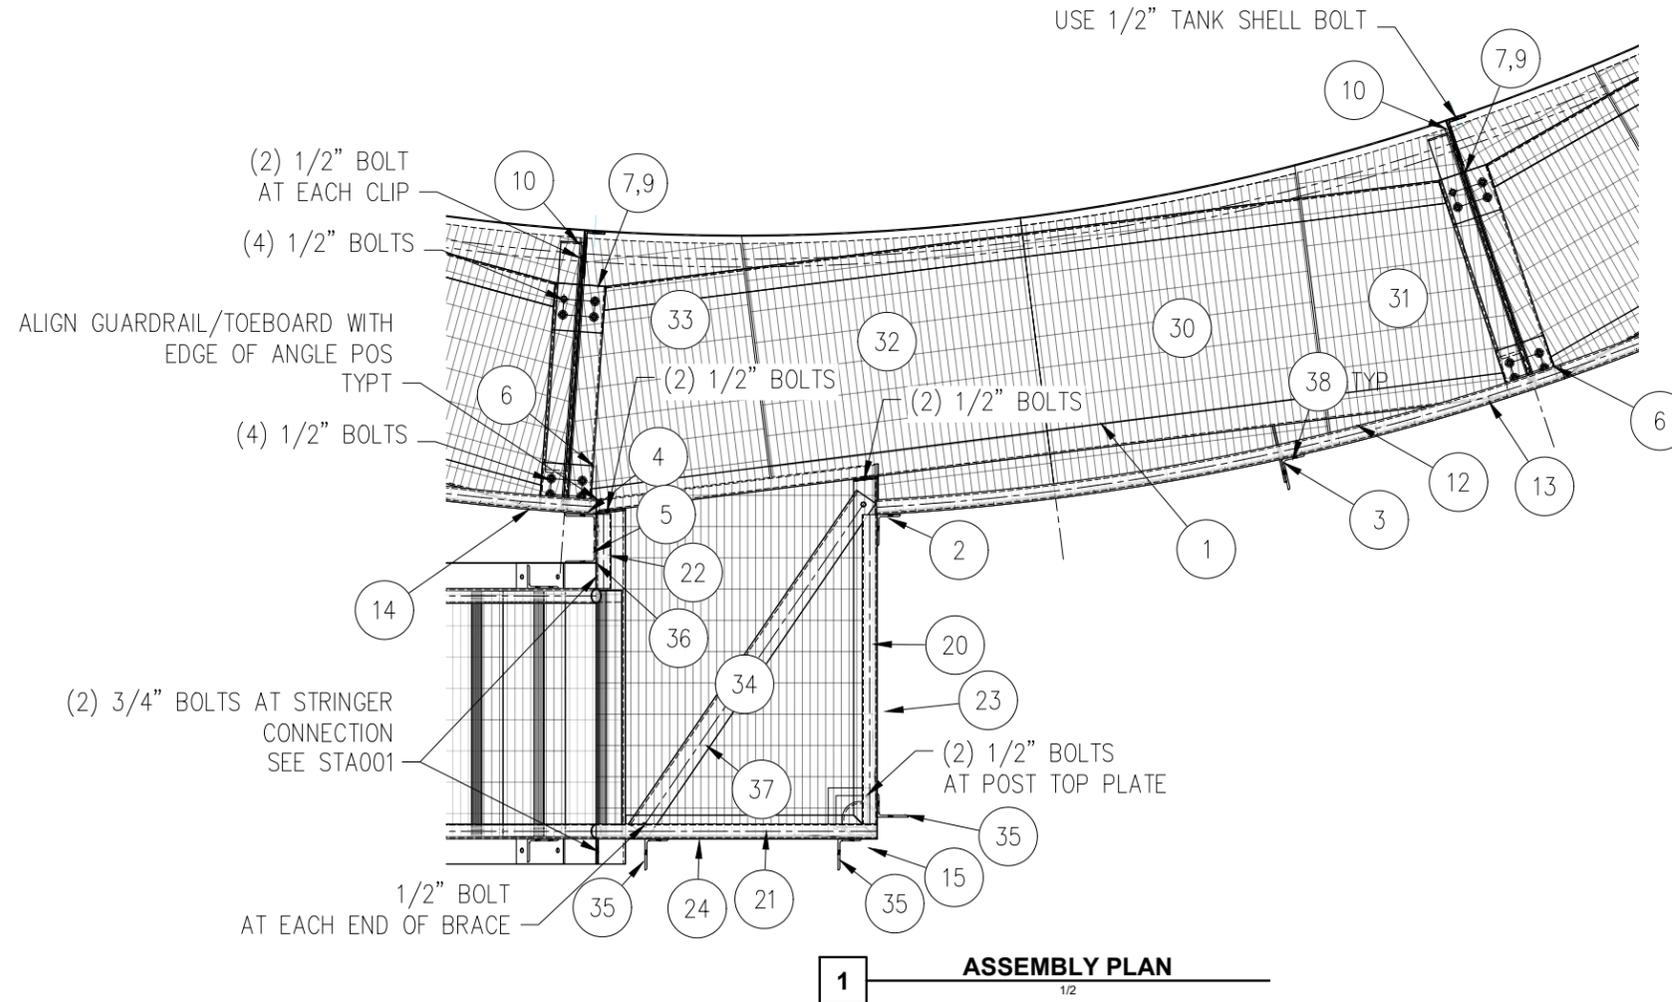

| Revision | Date | Description |
|----------|---------|-------------|
| 2 | 9/18/17 | UPDATED |
| 1 | 9/13/17 | UPDATED |

| | |
|----------|--|
| Customer | |
|----------|--|

ASCENDFab™
Fixed Aluminum Ladders

Redpoint

20138 HYDEN RD
GARFIELD, AR 72732

| | |
|---------|--|
| Project | |
|---------|--|

**RADIAL PLATFORM W/
STAIR LANDING
ASSEMBLY**

| |
|---------------------|
| Project: 6484 |
| Title: --- |
| Drawn By: RB 8/3/17 |
| Check By: BB 8/3/17 |
| Dep No: RPA002 |