


ITEM	PART NUMBER	QTY.	DESCRIPTION	MATERIAL	EST. WT.	COATING	NOTE
1	SS001	1	STRINGER	ALUM	115	N	-
2	GP002	4	STAIR POSTS	ALUM	28	N	-
3	ST002	1	STAIR TREADS	ALUM	9	N	-
4	ST001	18	STAIR TREADS	ALUM	162	N	-
5	R011	4	STAIR RAIL, 1 1/2" PIPE	ALUM	72	N	-
6	SS002	1	STRINGER	ALUM	115	N	-
7	GP003	4	STAIR POSTS	ALUM	32	N	-

HARDWARE

ITEM	PART NUMBER	QTY.	DESCRIPTION	MATERIAL	EST. WT.	COATING	NOTE
8	UB001	16	2" U BOLT	SS	-	N	-
-	-	16	1/2" X 1 1/2" BOLTS	SS	-	N	-
-	-	16	1/2" NUTS	SS	-	N	-
-	-	16	1/2" WASHERS	SS	-	N	-
-	-	76	3/8" X 1" BOLTS	SS	-	N	-
-	-	108	3/8" NUTS	SS	-	N	-
-	-	108	3/8" WASHERS	SS	-	N	-
-	-	4	3/4" X 2" BOLTS	SS	-	N	-
-	-	4	3/4" NUTS	SS	-	N	-
-	-	4	3/4" WASHERS	SS	-	N	-

TOTAL QUANTITY = 1

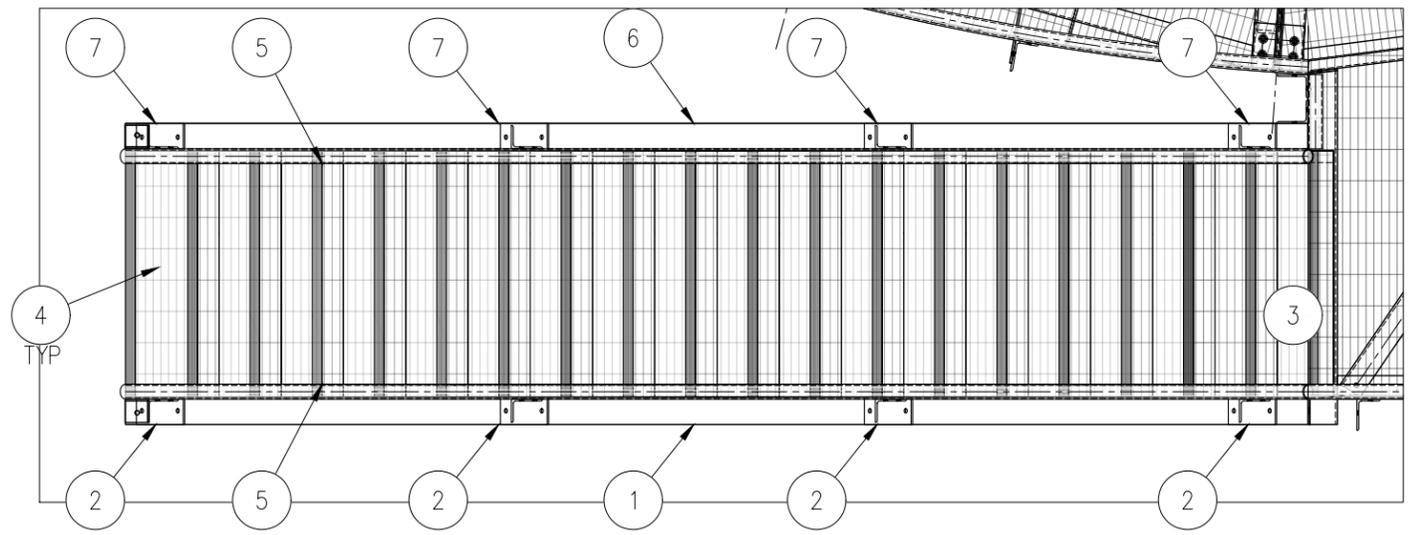

1 STAIR ASSEMBLY PLAN
1/2

2 STAIR ASSEMBLY SECTION
1/2

1/2" EPOXY ANCHOR EACH STRINGER BY OTHERS

CONCRETE

Revision	Date	Description
2	9/18/17	WEIGHTS
1	9/13/17	REVISIONS, CLARIFICATIONS

Customer

ASCENDFab
Fixed Aluminum Ladders
Redpoint
20138 HYDEN RD
GARFIELD, AR 72732

Project

STAIR ASSEMBLY

Project: 6484
Title: ---
Drawn By: RB 8/3/17
Check By: BB 8/3/17
Dep No: STA001